


PROJECT NAME: \_\_\_\_\_


FIXTURE TYPE: \_\_\_\_\_

PRODUCT: \_\_\_\_\_


QUANTITY: \_\_\_\_\_

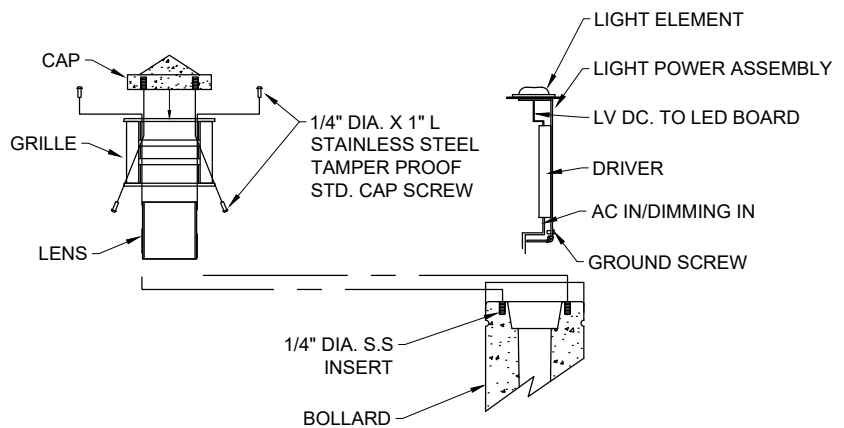


### BOLLARD HEAD & ELECTRICAL DETAIL

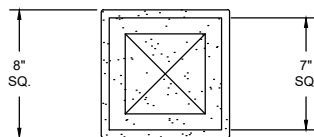


### PLAN VIEW

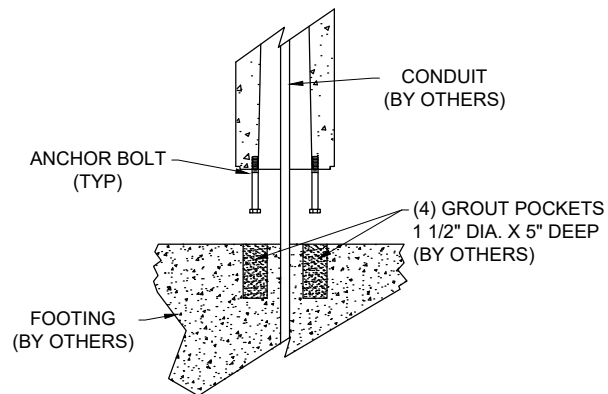

### BOLLARD MOUNT DETAIL

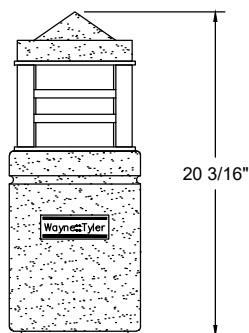

### ELEVATION

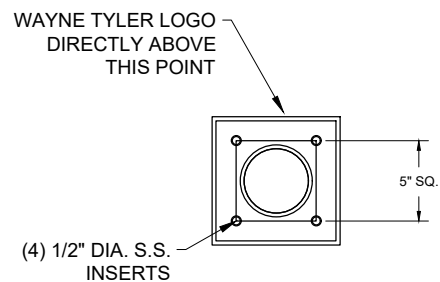

### ANCHOR BOLT PATTERN

**Wayne :: Tyler**

SUBMITTAL DRAWING

|                                                              |                |
|--------------------------------------------------------------|----------------|
| 20 3/16" TALL CONTEMPORARY SQUARE BOLLARD WITH STRAIGHT BASE | SCALE: N.T.S.  |
| SERIES: 110S.5                                               | DRAWN: JMP     |
| FILE #: WT-110S.5-1225-00                                    | DATE: 12/15/25 |