


PROJECT NAME: _____


FIXTURE TYPE: _____

PRODUCT: _____


QUANTITY: _____

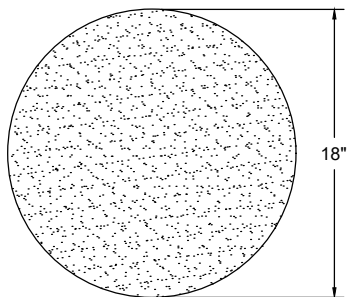


PLAN VIEW

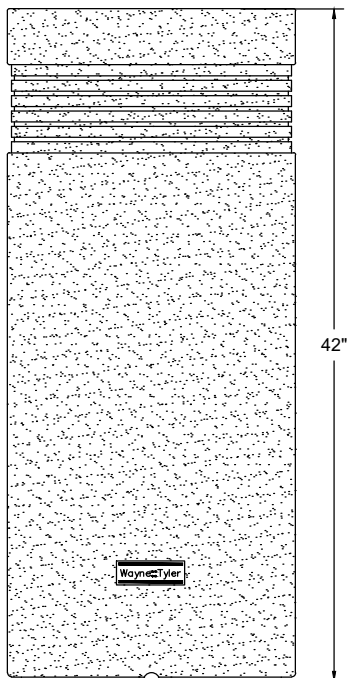

ELEVATION

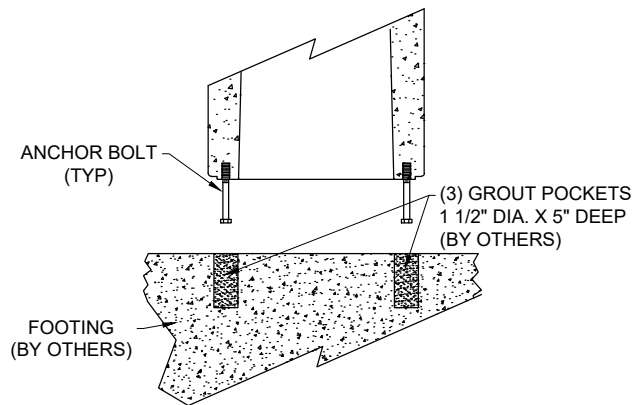

BOLLARD MOUNT DETAIL

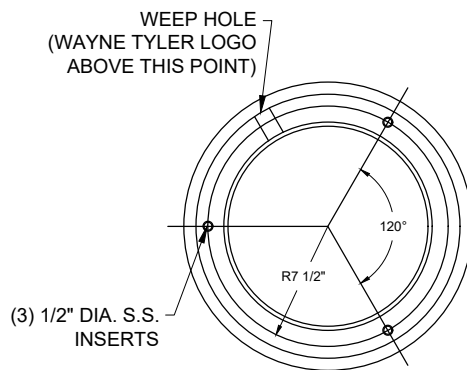

ANCHOR BOLT PATTERN

18" DIA X 42" TALL NON-LIT CONCRETE BOLLARD WITH FLAT TOP	SCALE: N.T.S.
SERIES: 210NL	DRAWN: JMP
FILE #: WT-210-NL-1225-00	DATE: 12/16/25