


PROJECT NAME: _____


FIXTURE TYPE: _____

PRODUCT: _____


QUANTITY: _____

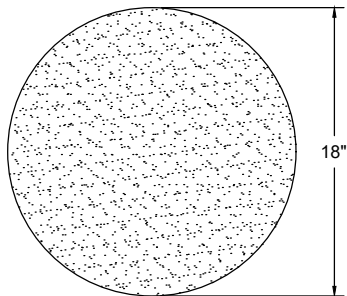


PLAN VIEW

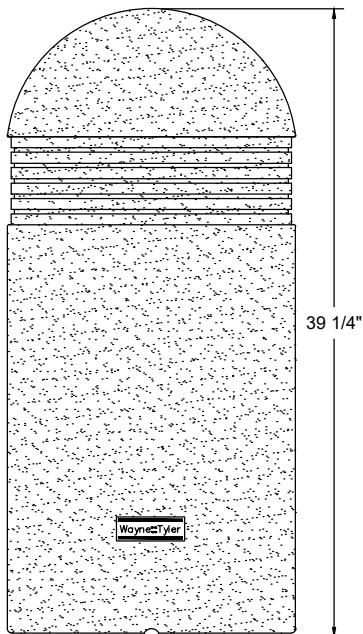

ELEVATION

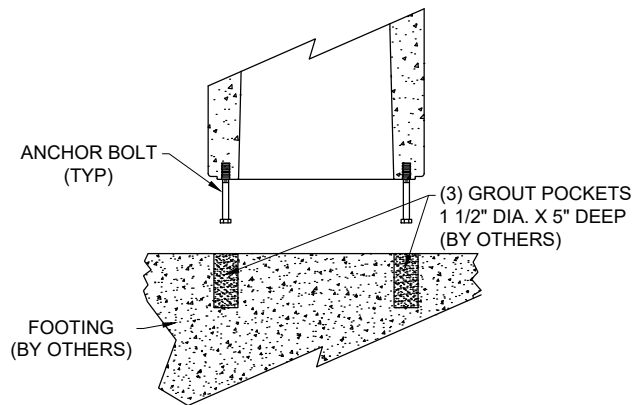

BOLLARD MOUNT DETAIL

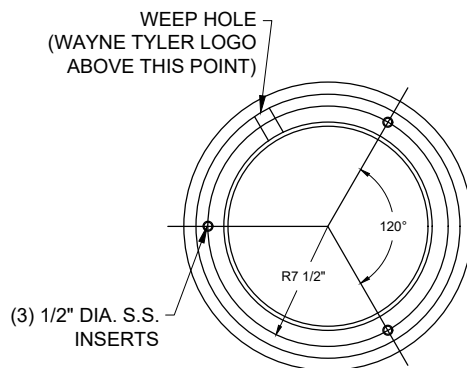

ANCHOR BOLT PATTERN

Wayne :: Tyler

SUBMITTAL DRAWING

18" DIA X 39 1/4" TALL NON-LIT CONCRETE BOLLARD WITH DOMED TOP

SERIES: 215NL

FILE #: WT-215-NL-0126-00

SCALE: N.T.S.

DRAWN: JMP

DATE: 01/13/26