


PROJECT NAME: \_\_\_\_\_


FIXTURE TYPE: \_\_\_\_\_

PRODUCT: \_\_\_\_\_


QUANTITY: \_\_\_\_\_

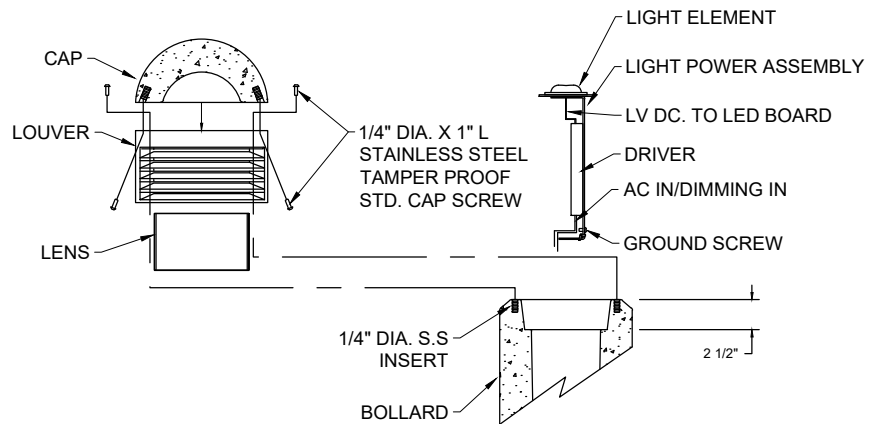


**BOLLARD HEAD & ELECTRICAL DETAIL**

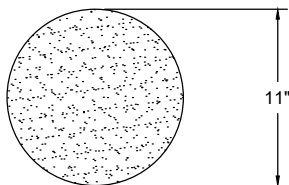


**PLAN VIEW**

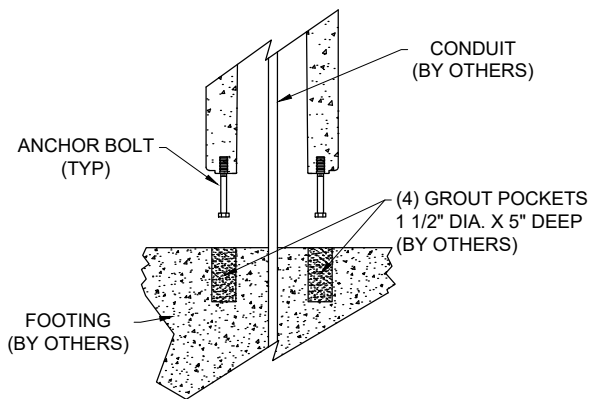

**BOLLARD MOUNT DETAIL**

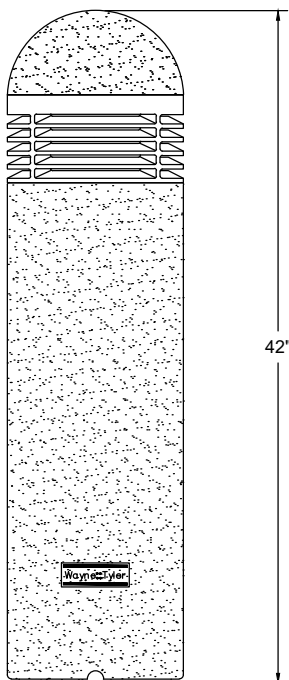

**ELEVATION**

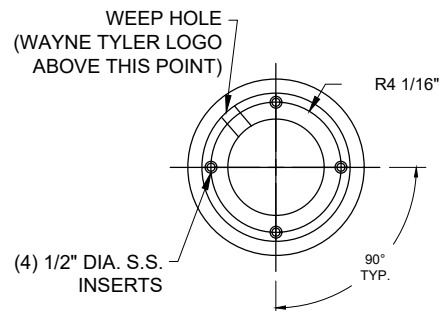

**ANCHOR BOLT PATTERN**

**Wayne :: Tyler**

**SUBMITTAL DRAWING**

**11" DIA X 42" TALL CONCRETE BOLLARD WITH DOMED TOP**

SERIES: 243

FILE #: WT-243-0126-00

SCALE: N.T.S.

DRAWN: JMP

DATE: 01/16/26