


PROJECT NAME: _____


FIXTURE TYPE: _____

PRODUCT: _____


QUANTITY: _____

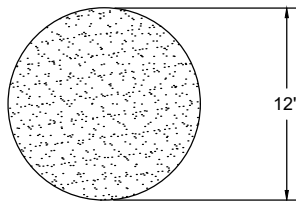


PLAN VIEW

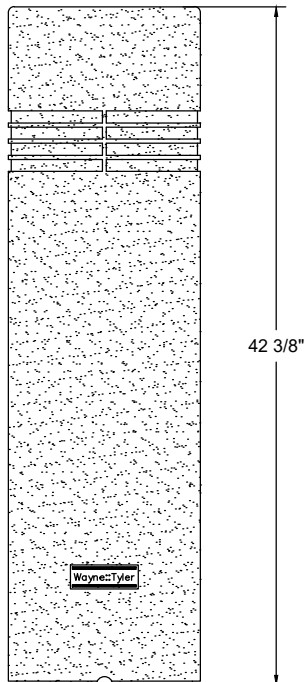

ELEVATION

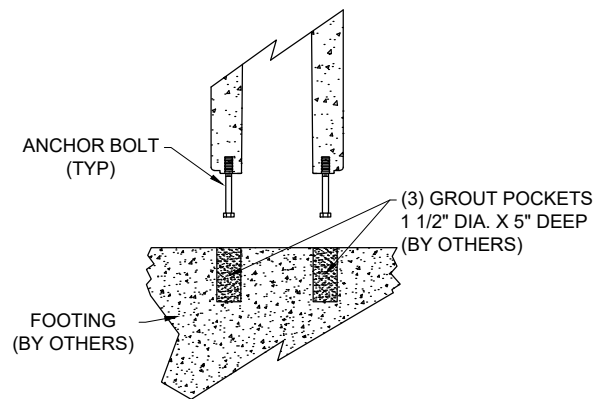

BOLLARD MOUNT DETAIL

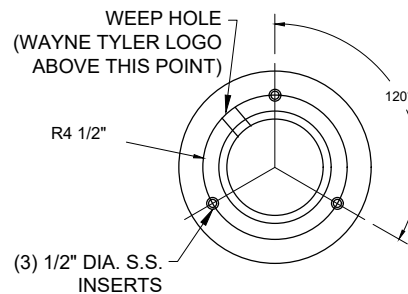

ANCHOR BOLT PATTERN

12" DIA X 42 3/8" TALL NON-LIT CONCRETE BOLLARD WITH FLAT TOP	SCALE: N.T.S.
SERIES: 261NL	DRAWN: JMP
FILE #: WT-261-NL-0226-00	DATE: 02/23/26