


PROJECT NAME: _____


FIXTURE TYPE: _____

PRODUCT: _____


QUANTITY: _____

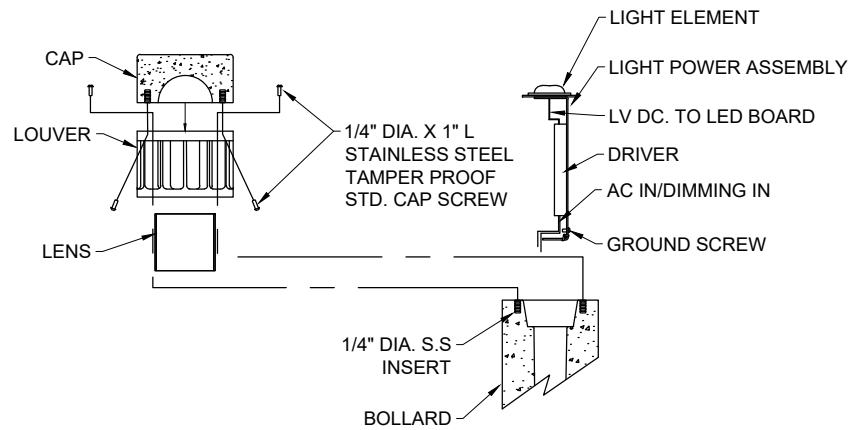


BOLLARD HEAD & ELECTRICAL DETAIL

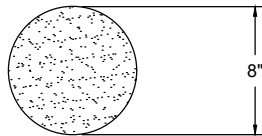


PLAN VIEW

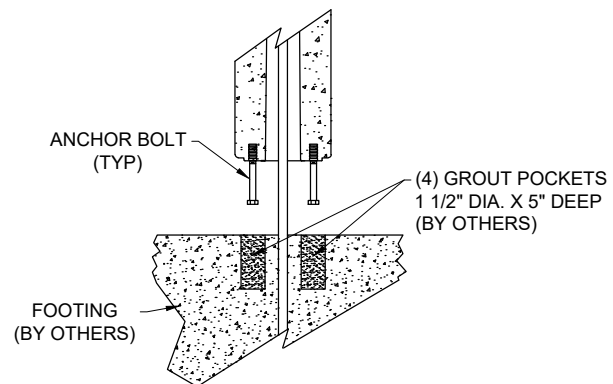

BOLLARD MOUNT DETAIL

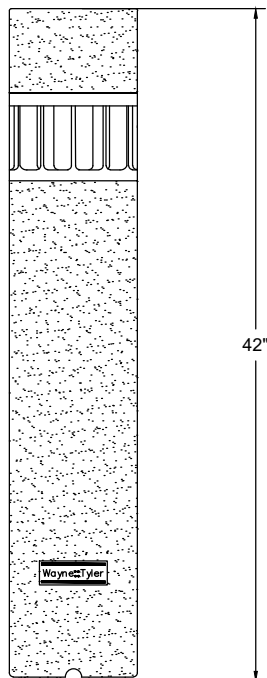

ELEVATION

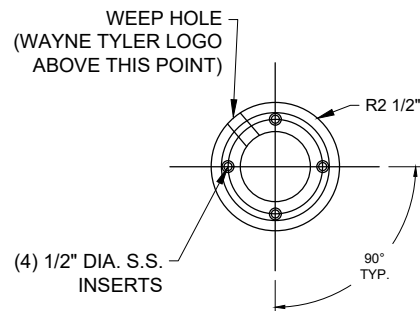

ANCHOR BOLT PATTERN

Wayne :: Tyler

SUBMITTAL DRAWING

8" DIA X 42" TALL CONCRETE BOLLARD WITH VERT FIN LVR AND FLAT TOP

SERIES: 285

FILE #: WT-285-0226-01

SCALE: N.T.S.

DRAWN: JMP

DATE: 02/24/26