


PROJECT NAME: \_\_\_\_\_


FIXTURE TYPE: \_\_\_\_\_

PRODUCT: \_\_\_\_\_


QUANTITY: \_\_\_\_\_

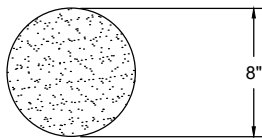


PLAN VIEW

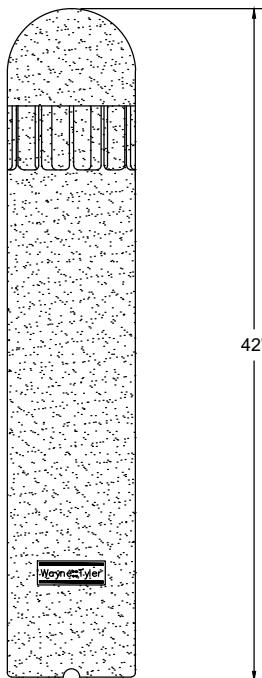

ELEVATION

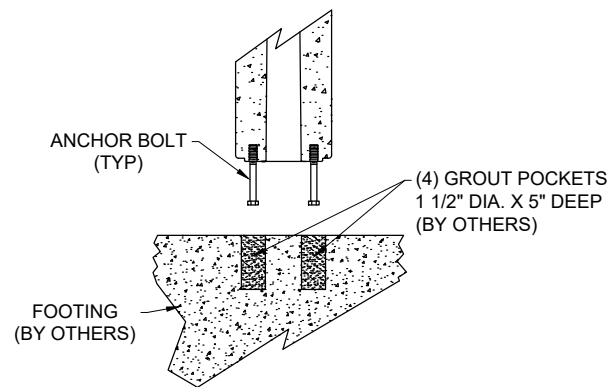

BOLLARD MOUNT DETAIL

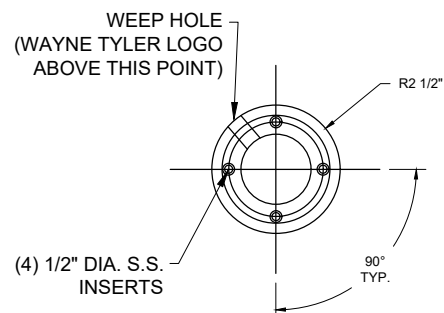

ANCHOR BOLT PATTERN

|                                                           |                |
|-----------------------------------------------------------|----------------|
| 8" DIA X 42" TALL NON-LIT CONCRETE BOLLARD WITH DOMED TOP | SCALE: N.T.S.  |
| SERIES: 285NL                                             | DRAWN: JMP     |
| FILE #: WT-285-NL-0226-00                                 | DATE: 02/17/26 |