


PROJECT NAME: _____


FIXTURE TYPE: _____

PRODUCT: _____


QUANTITY: _____

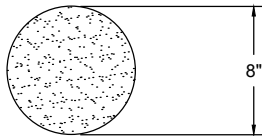


PLAN VIEW

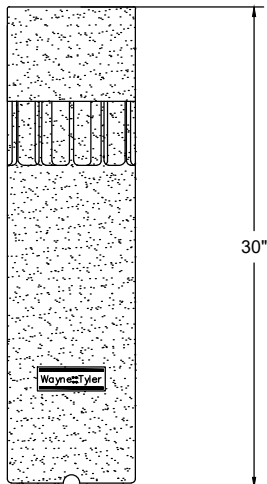

ELEVATION

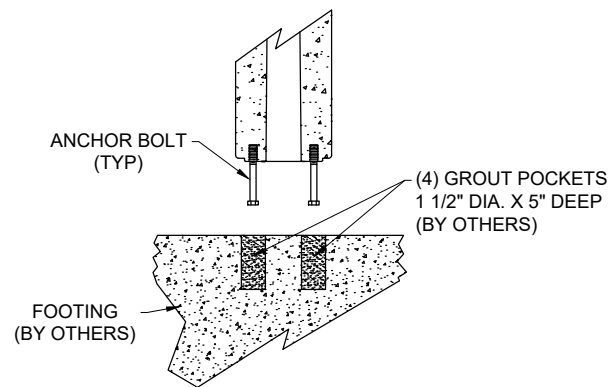

BOLLARD MOUNT DETAIL

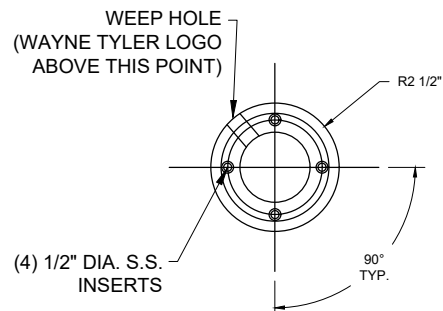

ANCHOR BOLT PATTERN

Wayne :: Tyler

SUBMITTAL DRAWING

8" DIA X 30" TALL NON-LIT CONCRETE BOLLARD WITH FLAT TOP

SERIES: 286NL

FILE #: WT-286-NL-0226-01

SCALE: N.T.S.

DRAWN: JMP

DATE: 02/24/26