


PROJECT NAME: _____


FIXTURE TYPE: _____

PRODUCT: _____


QUANTITY: _____

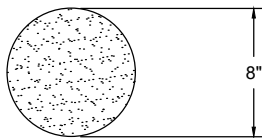


PLAN VIEW

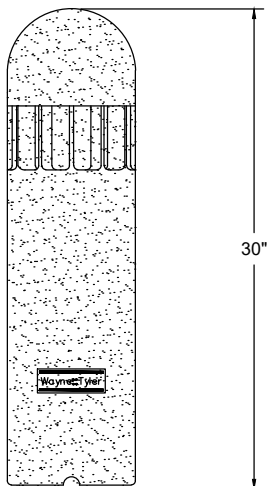

ELEVATION

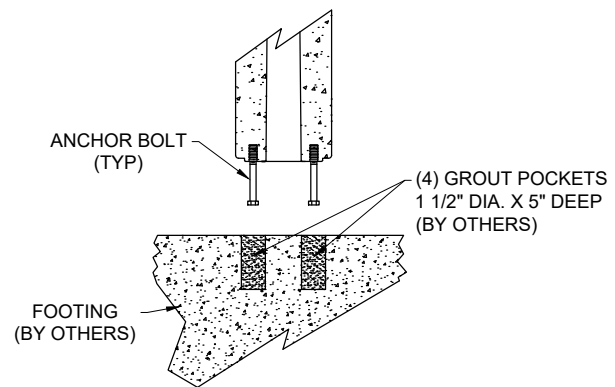

BOLLARD MOUNT DETAIL

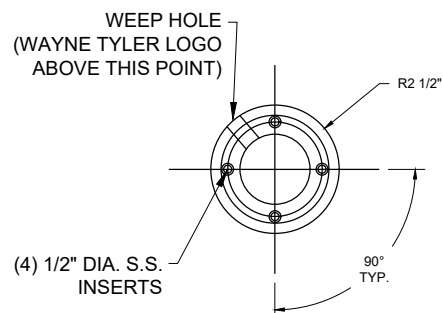

ANCHOR BOLT PATTERN

Wayne :: Tyler

SUBMITTAL DRAWING

8" DIA X 30" TALL NON-LIT CONCRETE BOLLARD WITH DOMED TOP	SCALE: N.T.S.
SERIES: 288NL	DRAWN: JMP
FILE #: WT-288-NL-0226-01	DATE: 02/24/26