


PROJECT NAME: _____


FIXTURE TYPE: _____

PRODUCT: _____


QUANTITY: _____

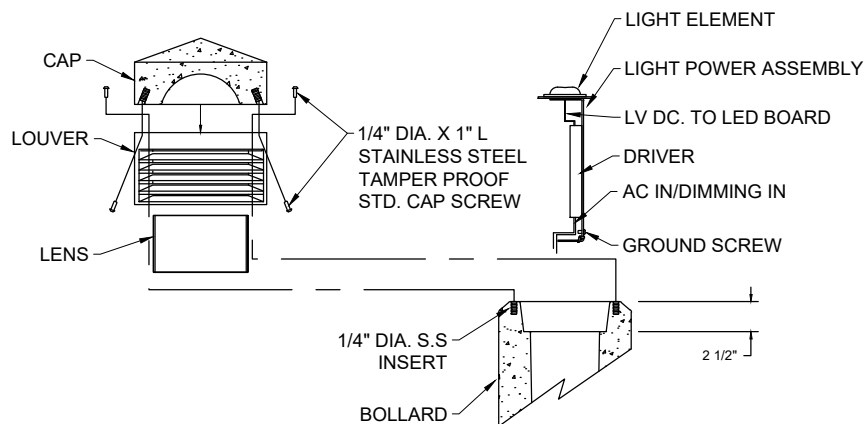


BOLLARD HEAD & ELECTRICAL DETAIL

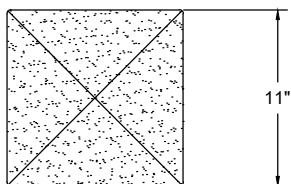


PLAN VIEW

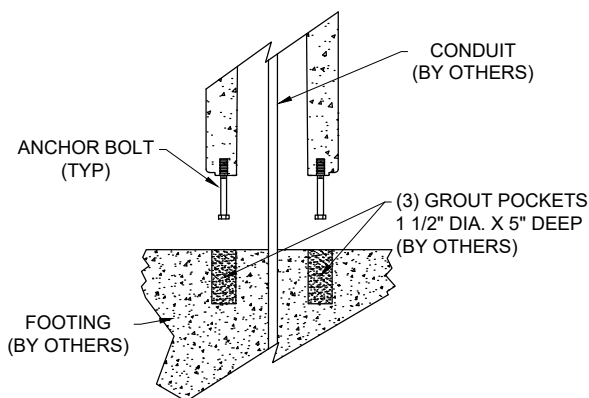

BOLLARD MOUNT DETAIL

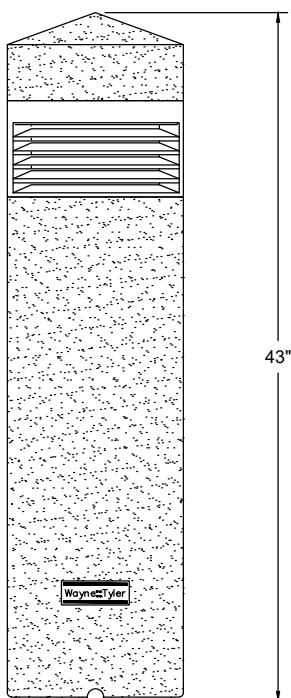

ELEVATION

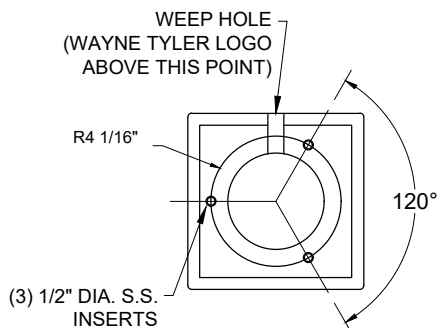

ANCHOR BOLT PATTERN

Wayne :: Tyler

SUBMITTAL DRAWING

11" SQ X 43" TALL CONCRETE BOLLARD WITH PEAKED TOP	SCALE: N.T.S.
SERIES: 223	DRAWN: JMP
FILE #: WT-223-1225-00	DATE: 12/16/25