


PROJECT NAME: _____


FIXTURE TYPE: _____

PRODUCT: _____


QUANTITY: _____

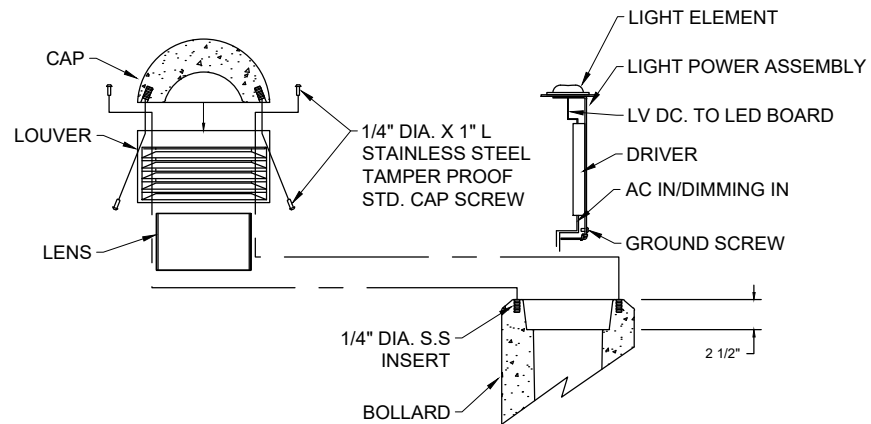


BOLLARD HEAD & ELECTRICAL DETAIL

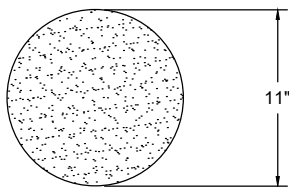


PLAN VIEW

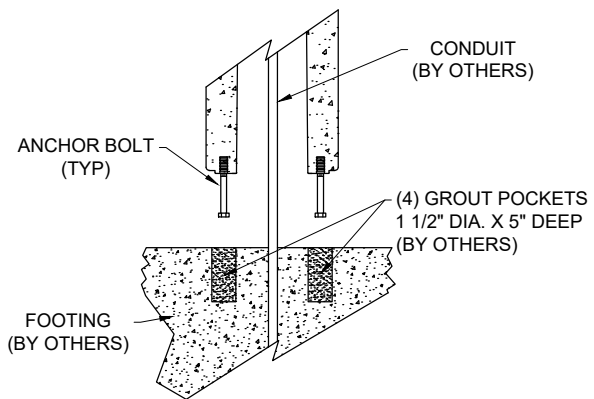

BOLLARD MOUNT DETAIL

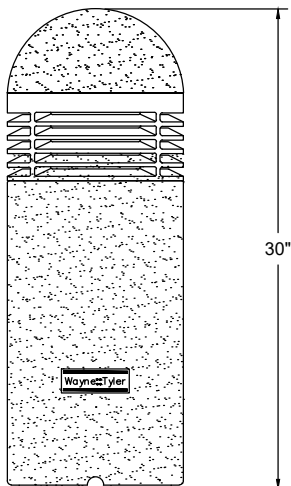

ELEVATION

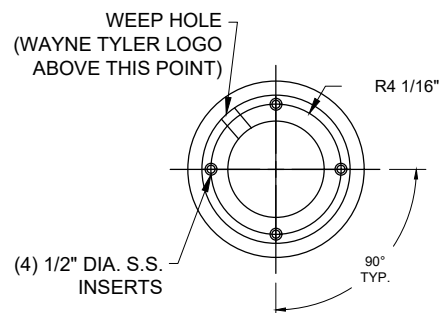

ANCHOR BOLT PATTERN

Wayne :: Tyler

SUBMITTAL DRAWING

11" DIA X 30" TALL CONCRETE BOLLARD WITH DOMED TOP

SERIES: 244

FILE #: WT-244-0126-00

SCALE: N.T.S.

DRAWN: JMP

DATE: 01/16/26