


PROJECT NAME: _____


FIXTURE TYPE: _____

PRODUCT: _____


QUANTITY: _____

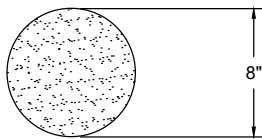


PLAN VIEW

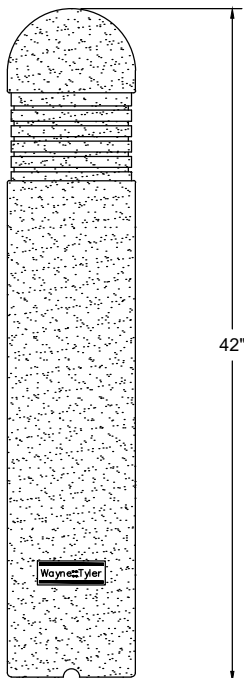

ELEVATION

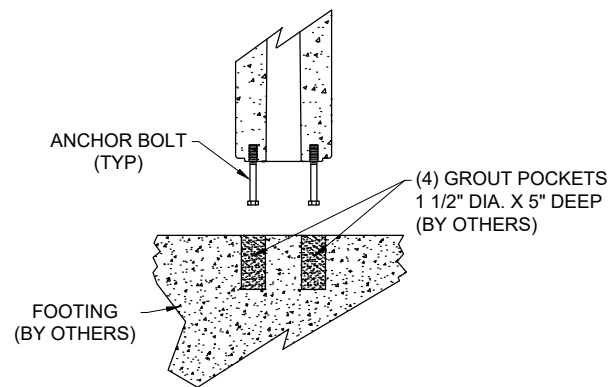

BOLLARD MOUNT DETAIL

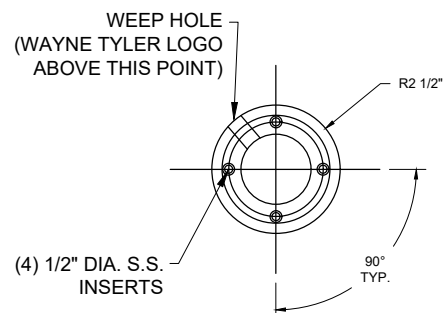

ANCHOR BOLT PATTERN

8" DIA X 42" TALL NON-LIT CONCRETE BOLLARD WITH DOMED TOP	SCALE: N.T.S.
SERIES: 283NL	DRAWN: JMP
FILE #: WT-283-NL-0126-00	DATE: 01/21/26