


PROJECT NAME: _____


FIXTURE TYPE: _____

PRODUCT: _____


QUANTITY: _____

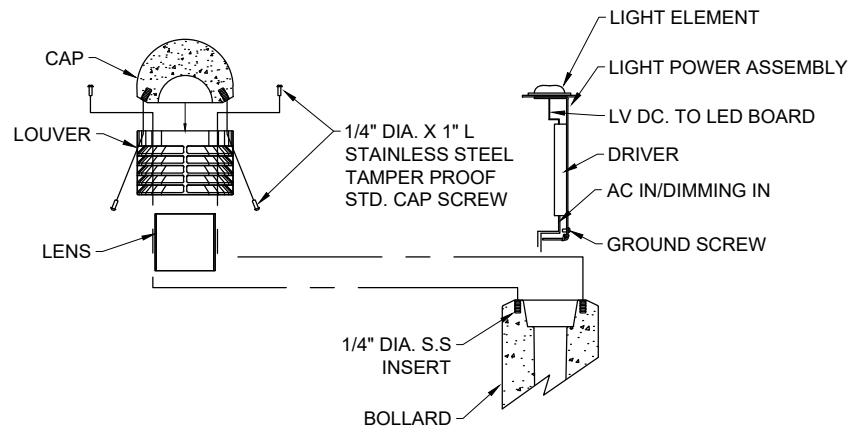


BOLLARD HEAD & ELECTRICAL DETAIL

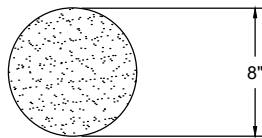


PLAN VIEW

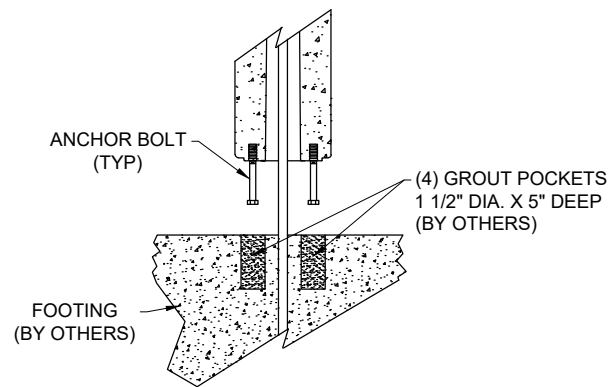

BOLLARD MOUNT DETAIL

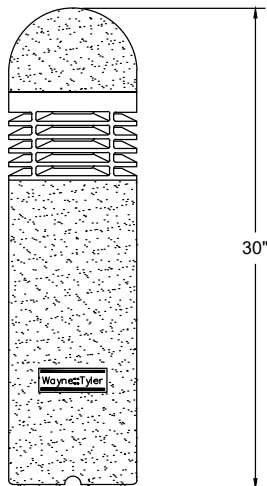

ELEVATION

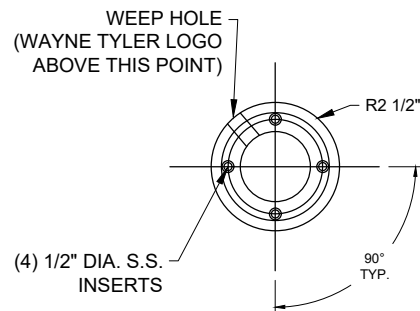

ANCHOR BOLT PATTERN

8" DIA X 30" TALL CONCRETE BOLLARD WITH 45 DEG LVR AND DOMED TOP	SCALE: N.T.S.
SERIES: 284	DRAWN: JMP
FILE #: WT-284-0126-00	DATE: 01/16/26