


PROJECT NAME: _____


FIXTURE TYPE: _____

PRODUCT: _____


QUANTITY: _____

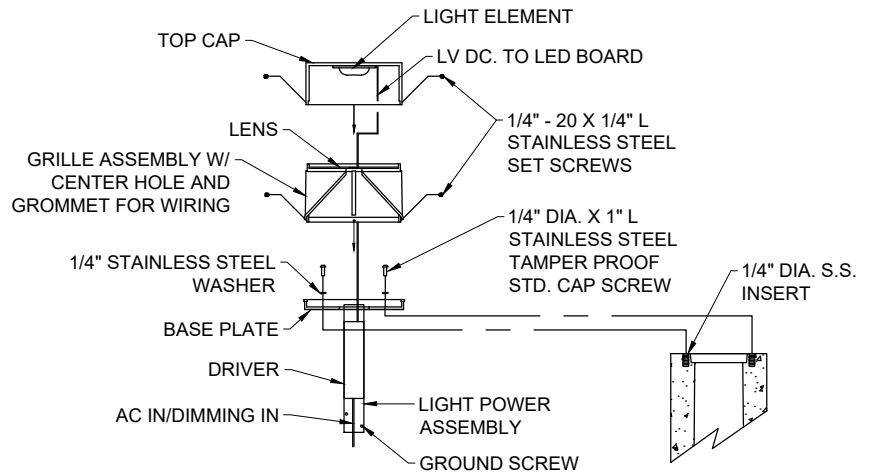


BOLLARD HEAD & ELECTRICAL DETAIL

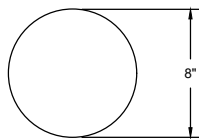


PLAN VIEW

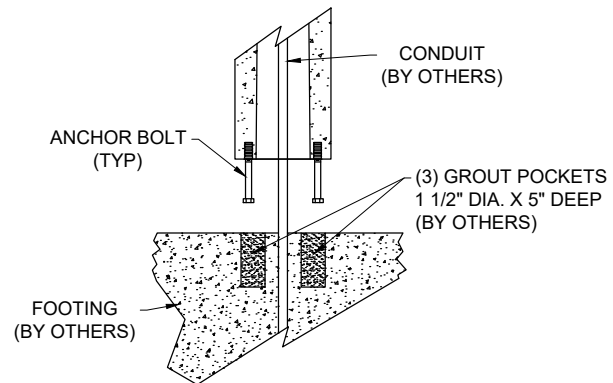

BOLLARD MOUNT DETAIL

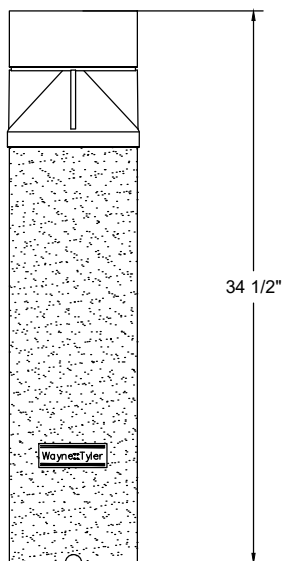

ELEVATION

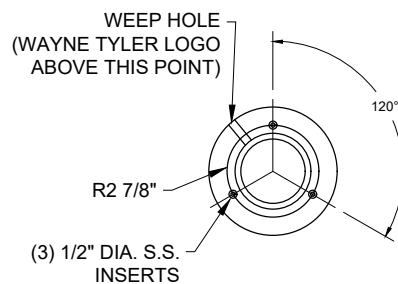

ANCHOR BOLT PATTERN

Wayne :: Tyler

SUBMITTAL DRAWING

8" X 34 1/2" TALL CONCRETE BOLLARD WITH CAST ALUMINUM FLAT TOP	SCALE: N.T.S.
SERIES: 541	DRAWN: JMP
FILE #: WT-541-0326-00	DATE: 03/11/26