


PROJECT NAME: _____


FIXTURE TYPE: _____

PRODUCT: _____


QUANTITY: _____

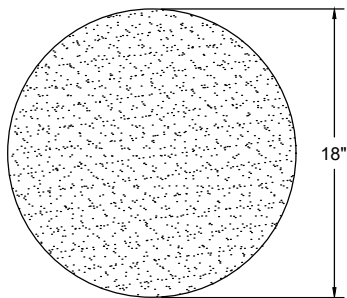


PLAN VIEW

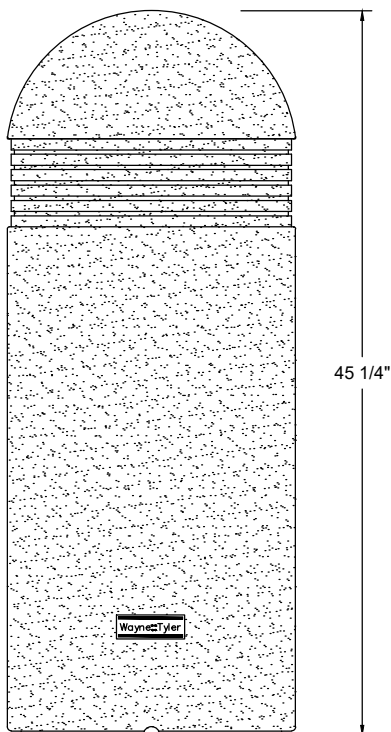

ELEVATION

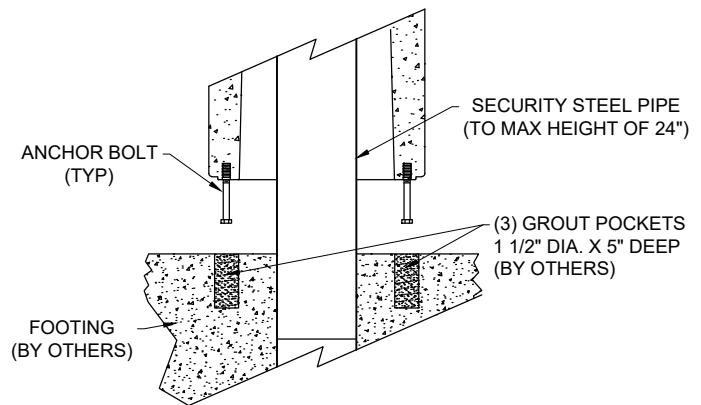

BOLLARD MOUNT DETAIL

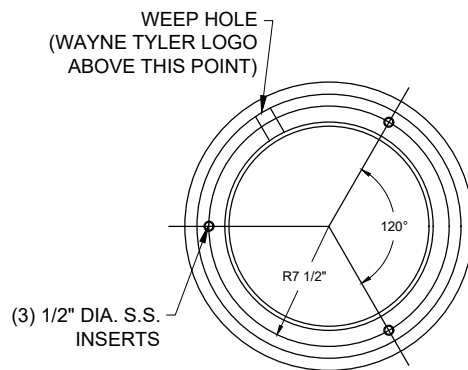

ANCHOR BOLT PATTERN

Wayne :: Tyler

SUBMITTAL DRAWING

18" DIA X 45 1/4" TALL NON-LIT CONCRETE BARRIER BOLLARD WITH DOMED TOP	SCALE: N.T.S.
SERIES: B213NL	DRAWN: JMP
FILE #: WT-B213-NL-0126-00	DATE: 01/21/26