


PROJECT NAME: \_\_\_\_\_


FIXTURE TYPE: \_\_\_\_\_

PRODUCT: \_\_\_\_\_


QUANTITY: \_\_\_\_\_

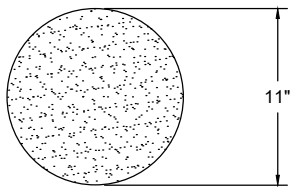


PLAN VIEW

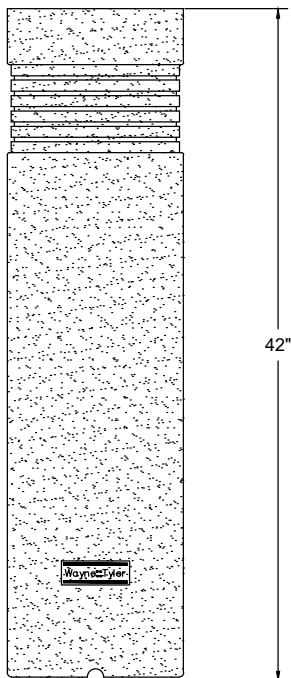

ELEVATION

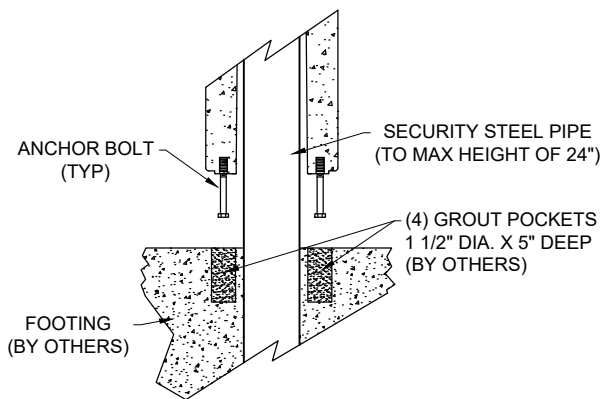

BOLLARD MOUNT DETAIL

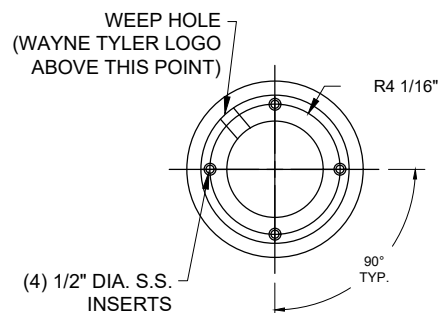

ANCHOR BOLT PATTERN

**Wayne :: Tyler**

SUBMITTAL DRAWING

11" DIA X 42" TALL NON-LIT CONCRETE BARRIER BOLLARD WITH FLAT TOP

SERIES: B240NL

FILE #: WT-B240-NL-0126-00

SCALE: N.T.S.

DRAWN: JMP

DATE: 01/21/26