


PROJECT NAME: _____


FIXTURE TYPE: _____

PRODUCT: _____


QUANTITY: _____

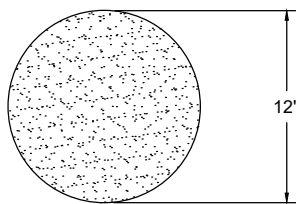


PLAN VIEW

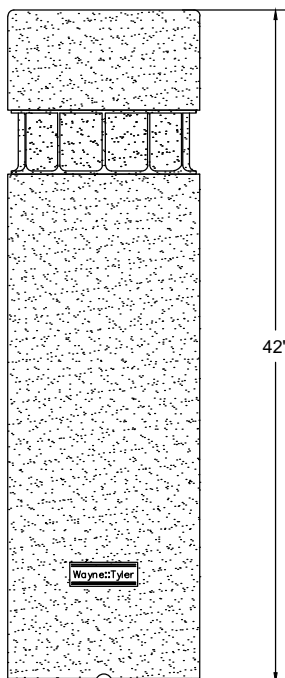

ELEVATION

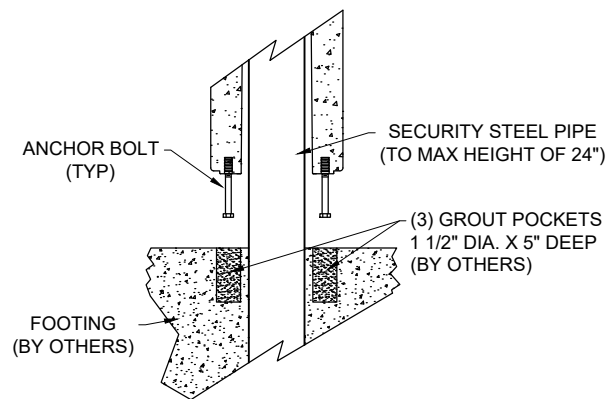

BOLLARD MOUNT DETAIL

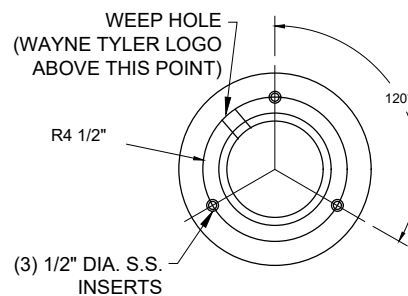

ANCHOR BOLT PATTERN

Wayne :: Tyler

SUBMITTAL DRAWING

12" DIA X 42" TALL NON-LIT CONCRETE BARRIER BOLLARD WITH AND FLAT TOP

SERIES: B260NL

FILE #: WT-B260-NL-0226-00

SCALE: N.T.S.

DRAWN: JMP

DATE: 02/23/26